

Republic of the Philippines  
**AKLAN STATE UNIVERSITY**  
**Bids and Awards Committee**  
Banga, Aklan


**SUPPLEMENTAL / BID BULLETIN NO. 2017-15**

**Rehabilitation of Multipurpose Building (Amphitheater)**

This BID BULLETIN No. 2017-15 is hereby issued to amend and adopt the revisions in the attached Section VII. Drawings and the Checklist of Eligibility Requirements for your information and guidance in connection with the abovementioned project and the same shall be taken into consideration in the preparation of your bids.

This bid bulletin shall form an integral part of the Bid Documents.


For the information and guidance of all concerned.

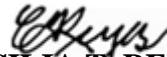

**CECILIA T. REYES, PhD**  
Chairperson, Bids and Awards Committee

## *Section VII. Drawings*






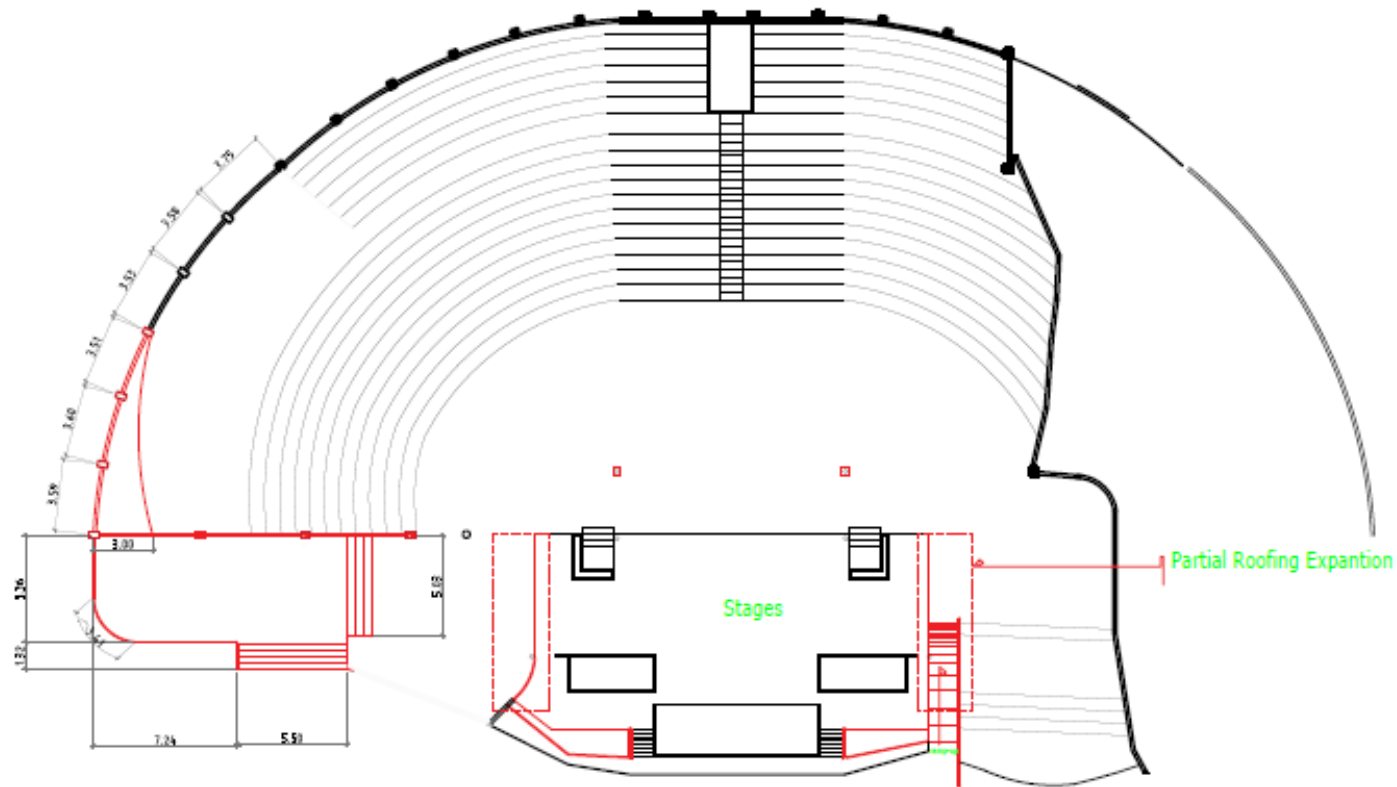

## FLOOR PLAAN


SCALE 1:100 MTRS.

CAD by:	Checked by:	Project Title	Recommending Approval:	Approved by:	Sheet No.
NELSON R. PASTRANA	EDILBERTO L. SOLIDUM	Repair of Amphitheater Partial	ANNA MAE C. RELINGO, Ph.D	DANILO E. ABAYON, Ph.D	
Administrative Aide III	Director PPOS	Address: ASU Compound, Banga, Aklan	VP for Administration	SUC President III	

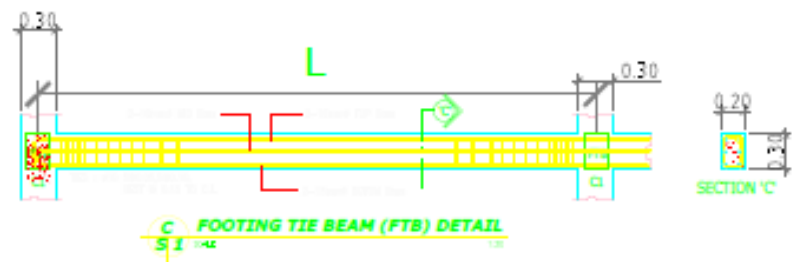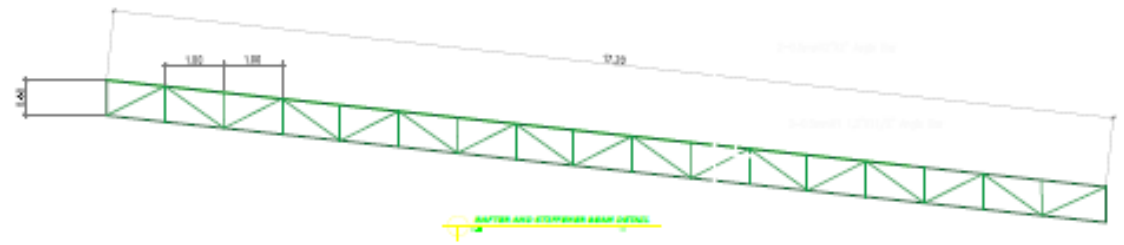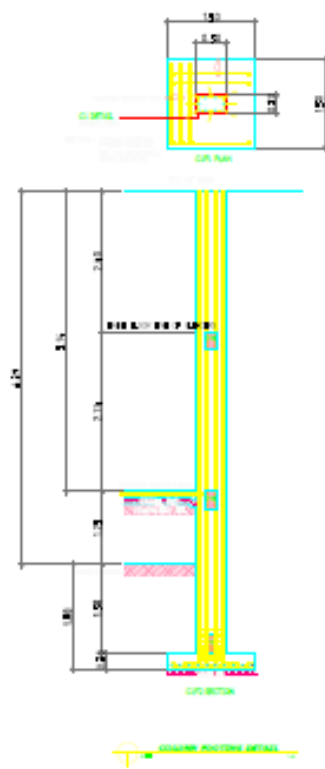


**C FOOTING TIE BEAM (FTB) DETAIL**  
S I 1-46

CAD by:	Checked by:	Project Title	Recommending Approval:	Approved by:	Sheet No.
NELSON R. PASTRANA	EDILBERTO L. SOLIDUM	Repair of Amphitheater Partial	ANNA MAE C. RELINGO, Ph.D	DANILO E. ABAYON, Ph.D	
Administrative Aide III	Director PPOS	Address: ASU Compound, Sanga, Alilan	VP for Administration	SUC President III	

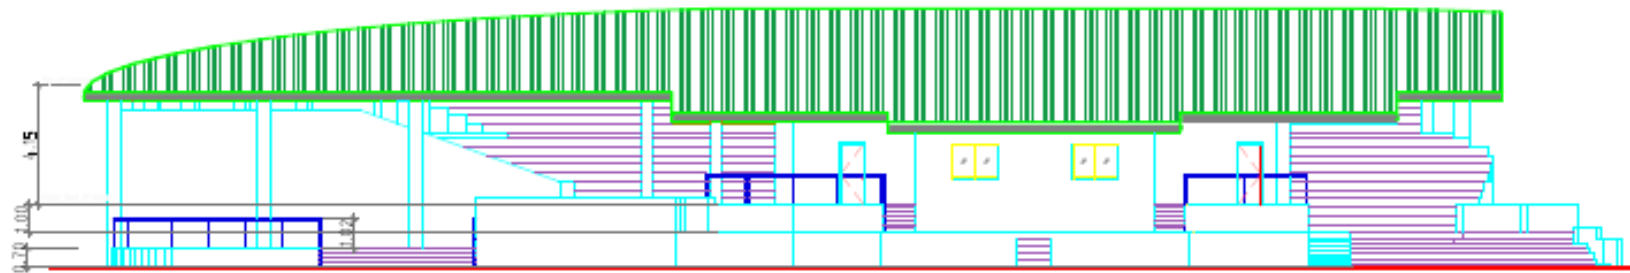


FRONT ELEVATION

CAD by:	Checked by:	Project Title	Recommending Approval:	Approved by:	Sheet No.
NELSON R. PASTRANA	EDILBERTO L. SOLIDUM	Repair of Amphitheater Partial	ANNA MAE C. RELINGO, Ph.D	DANILO E. ABAYON, Ph.D	
Administrative Aide III	Director PPOS	Address: ASU Compound, Sanga, Aklan	VP for Administration	SUC President III	

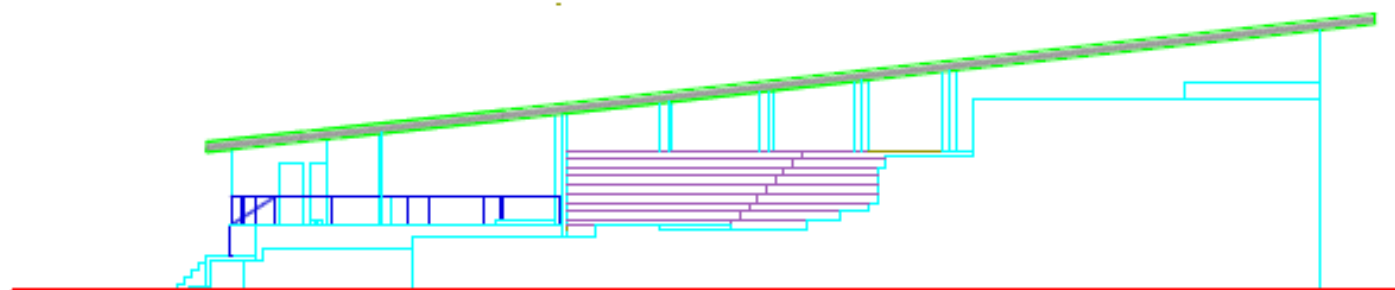

RIGHT SIDE ELEVATION


CAD by:	Checked by:	Project Title	Recommending Approval:	Approved by:	Sheet No.
NELSON R. PASTRANA	EDILBERTO L. SOLIDUM	Repair of Amphitheater Partial	ANNA MAE C. RELINGO, Ph.D	DANILO E. ABAYON, Ph.D	
Administrative Aide III	Director PPDS	Address: ASU Compound, Banga, Aklan	VP for Administration	SUC President III	

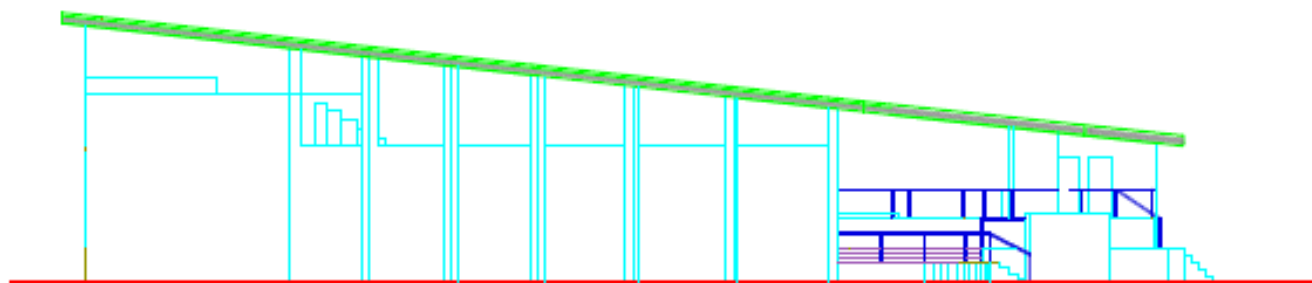


LEFT SIDE ELEVATION

	CAD by:	Checked by:	Project Title	Recommending Approval:	Approved by:	Sheet No.
	NELSON R. PASTRANA	EDILBERTO L. SOLIDUM	Repair of Amphitheater Partial	ANNA MAE C. RELINGO, Ph.D	DANILO E. ABAYON, Ph.D	
	Administrative Aide III	Director PPOS	Address: ASU Compound, Banga, Aklan	VP for Administration	SUC President III	



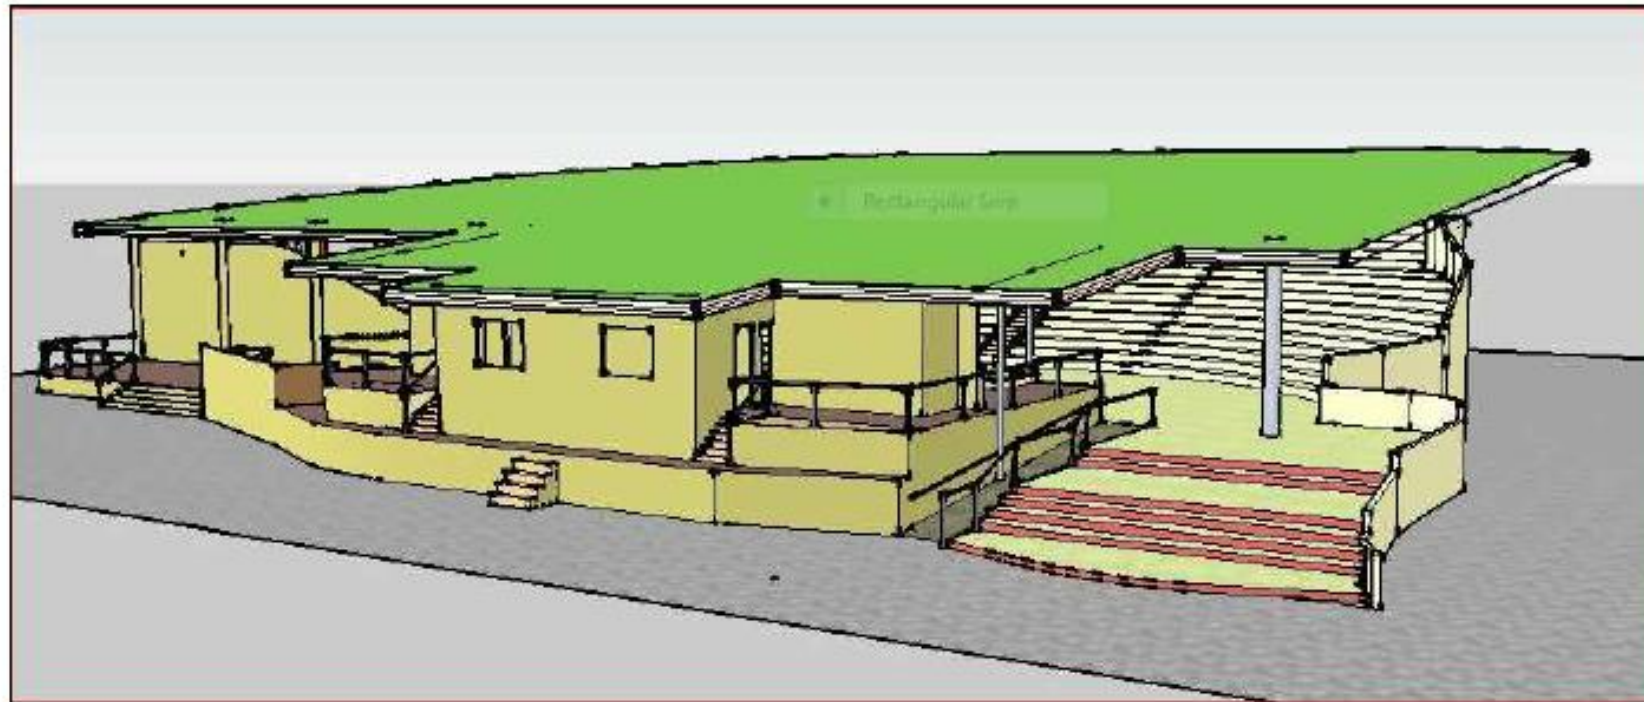

CAD By:	Checked By:	Project Title	Recommending Approval:	Approved By:	Date:
NELSON R. PASTRANA	EDILBERTO L. SOLIDUM	Repair of Amphitheater Partial	ANNA MAE C. RELINGO, Ph.D	DANILO E. ABAYON, Ph.D	
Administrative Aide II	Director PPO	Admin. Adm. Complaint, Single, Allow	VP for Administration	SAC, PPO/PSO	

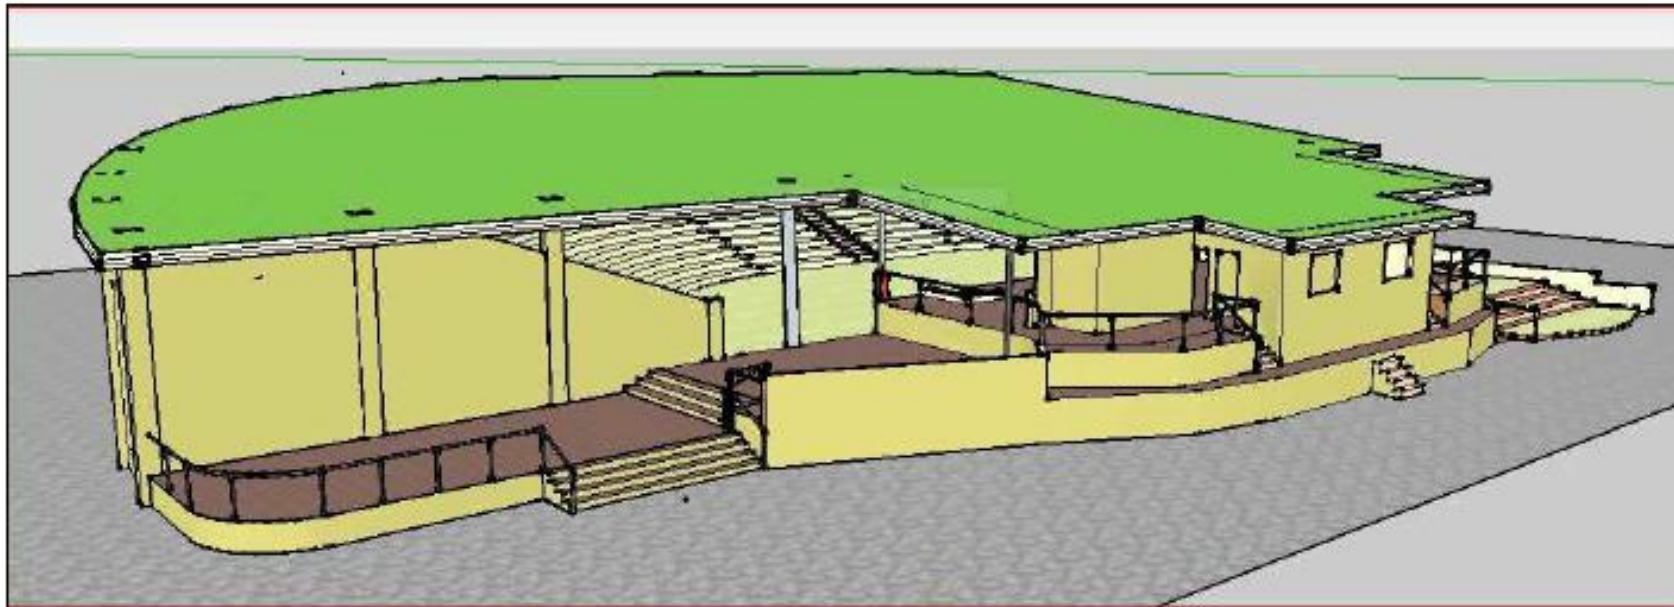

CNO by:	Checked by:	Project Title	Recommending Approval:	Approved by:	Sheet No.
NELSON R. PASTRANA	EDILBERTO L. SOLIDUM	Repair of Amphitheater Partial	ANNA MAE C. RELINGO, Ph.D	DANILO E. ABAYON, Ph.D	
Administrative Aide (I)	Director (PDS)	Address: AGI Compound, Sanga, Alilan	VI for Administration	SUC President (I)	

**Republic of the Philippines**  
**Aklan State University**  
Banga, Aklan

**Procurement of Infrastructure Projects**

**CHECKLIST OF ELIGIBILITY REQUIREMENTS FOR BIDDERS**

**I. TECHNICAL COMPONENT**

**A. Eligibility Documents**

Class “A” Documents

1. PhilGEPS Certificate of Registration (Platinum Membership) or the following Class “A” Eligibility Documents (as per GPPB Resolution No. 26-2017, dated 31 July 2017):
  - a. Registration certificate from the Securities and Exchange Commission (SEC), Department of Trade and Industry (DTI) for sole proprietorship, or Cooperative Development Authority (CDA) for cooperatives.
  - b. Valid PCAB license and registration for the type and cost of the contract to be bid in accordance with the provisions of RA 4566.
  - c. Valid Mayor’s permit issued by the city or municipality where the principal place of business of the prospective bidder is located.
  - d. Audited annual financial statements, stamped “received” by the Bureau of Internal Revenue (BIR) or its duly accredited and authorized institutions, for the preceding calendar year, which should not be earlier than two (2) years from bid submission.
  - e. Tax clearance per Executive Order 398, series of 2005, as finally reviewed and approved by the BIR.
2. Statement of all its ongoing government and private contracts within two years prior to the deadline for the submission and receipt of bids, including contracts awarded but not yet started, if any, whether similar or not similar in nature and complexity to the contract to be bid.
3. Statement of the bidder’s Single Largest Completed Contract (SLCC) similar to the contract to be bid, completed within five (5) years prior to the deadline for the submission and receipt of bids, which shall be supported by an Owner’s Certificate of Final Acceptance issued by the project owner other than the contractor or a final rating of at least Satisfactory in the Constructors Performance Evaluation System (CPES).
4. Computation of Net Financial Contracting Capacity (NFCC) which must be at least equal to the ABC to be bid.

Class “B” Document/s

1. If applicable, valid Joint Venture Agreement (JVA) or, in lieu thereof, notarized statements from all the potential joint venture partners stating that they will enter into and abide by the provisions of the JVA in the instance that the bid is successful shall be included in the bid.

## B. Technical Documents

1. The bid security shall be in the form of a Bid Securing Declaration or any of the following forms and amounts:
  - a. The amount of not less than 2% of ABC, if bid security is in cash, cashier's/manager's check, bank draft/guarantee or irrevocable letter of credit;
  - b. The amount of not less than 5% of ABC, if bid security is in Surety Bond.
2. Project requirements which shall include the following:
  - a. Construction and Health Manual with Company Profile stamped Approved or Received by DOLE (to be submitted by the winning bidder).
  - b. Duly signed Construction Schedule and S-Curve, PERT/CPM, Manpower Schedule, Construction Methods, and Equipment Utilization Schedule.
  - c. Organizational Chart for the contract to be bid.
  - d. Duly signed List of contractor's key personnel, with their complete qualification and experience data, viz: Project Manager/Engineer, Civil Engineer, Electrical Engineer, Foreman, and Master Plumber.
  - e. Duly signed List of contractor's equipment units, which are owned, leased, and/or under purchase agreements, supported by certification of availability of equipment from the equipment lessor/vendor for the duration of the project.
  - f. **Site Inspection Report** duly signed by the End-user or Technical Working Group (TWG) of the Project.
3. Omnibus Sworn Statement in accordance with Section 25.2 (b) (iv) of the IRR of RA 9184 using the attached prescribed form.

## II. Financial Component

1. Duly signed Financial Bid Form in accordance with the prescribed form and duly signed bid prices in the Bill of Quantities.
2. Duly Signed Bill of Quantities
3. Duly Signed Cash Flow Schedule